

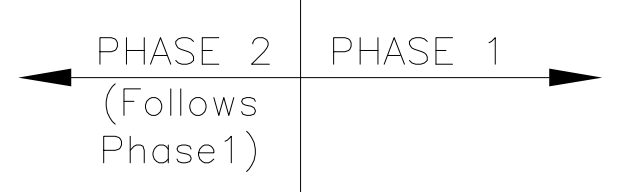



- KEY
- Preferred Route
  - (A) Ft. Wainwright East Alternative
  - (B) Ft. Wainwright West Alternative
  - (C) Ft. Wainwright Middle Alternative
  - (D) Chena Pump Alternative

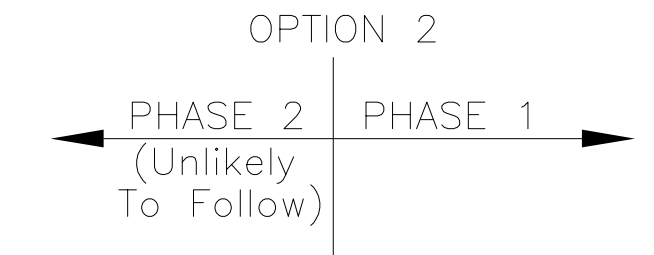


OPTION 1

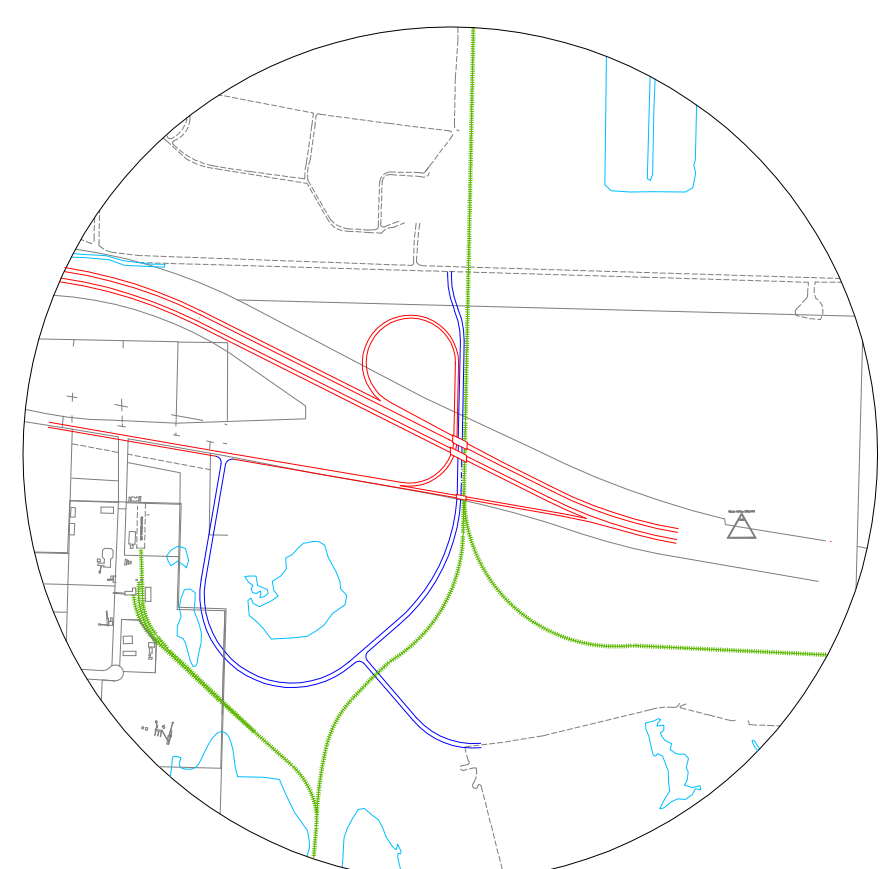


PARTIAL INTERCHANGE

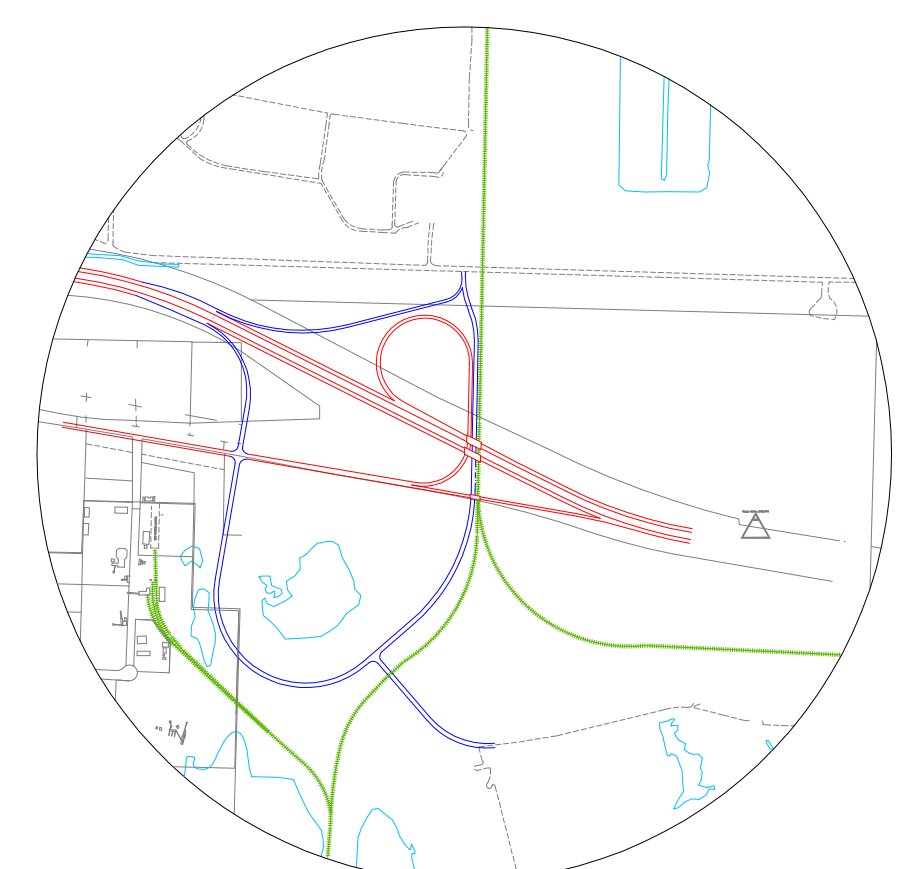

FULL INTERCHANGE

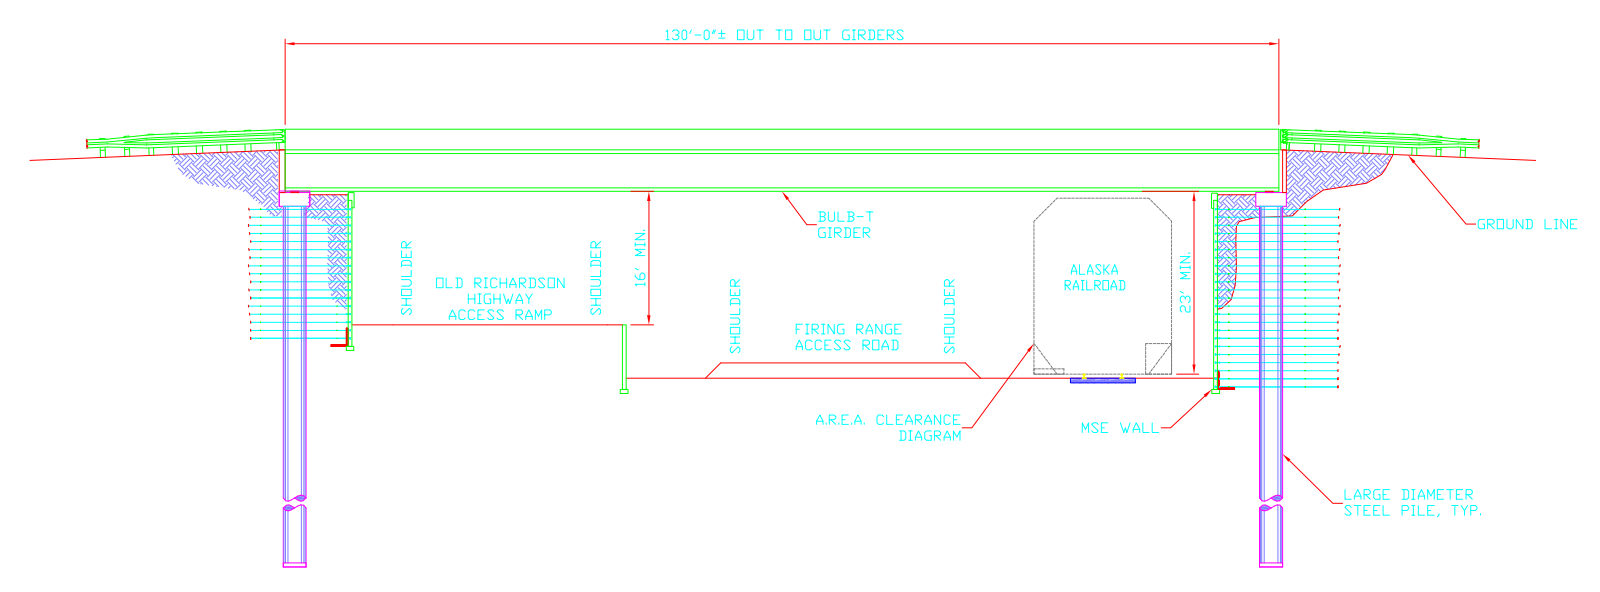

OPTION 1 - BRIDGE

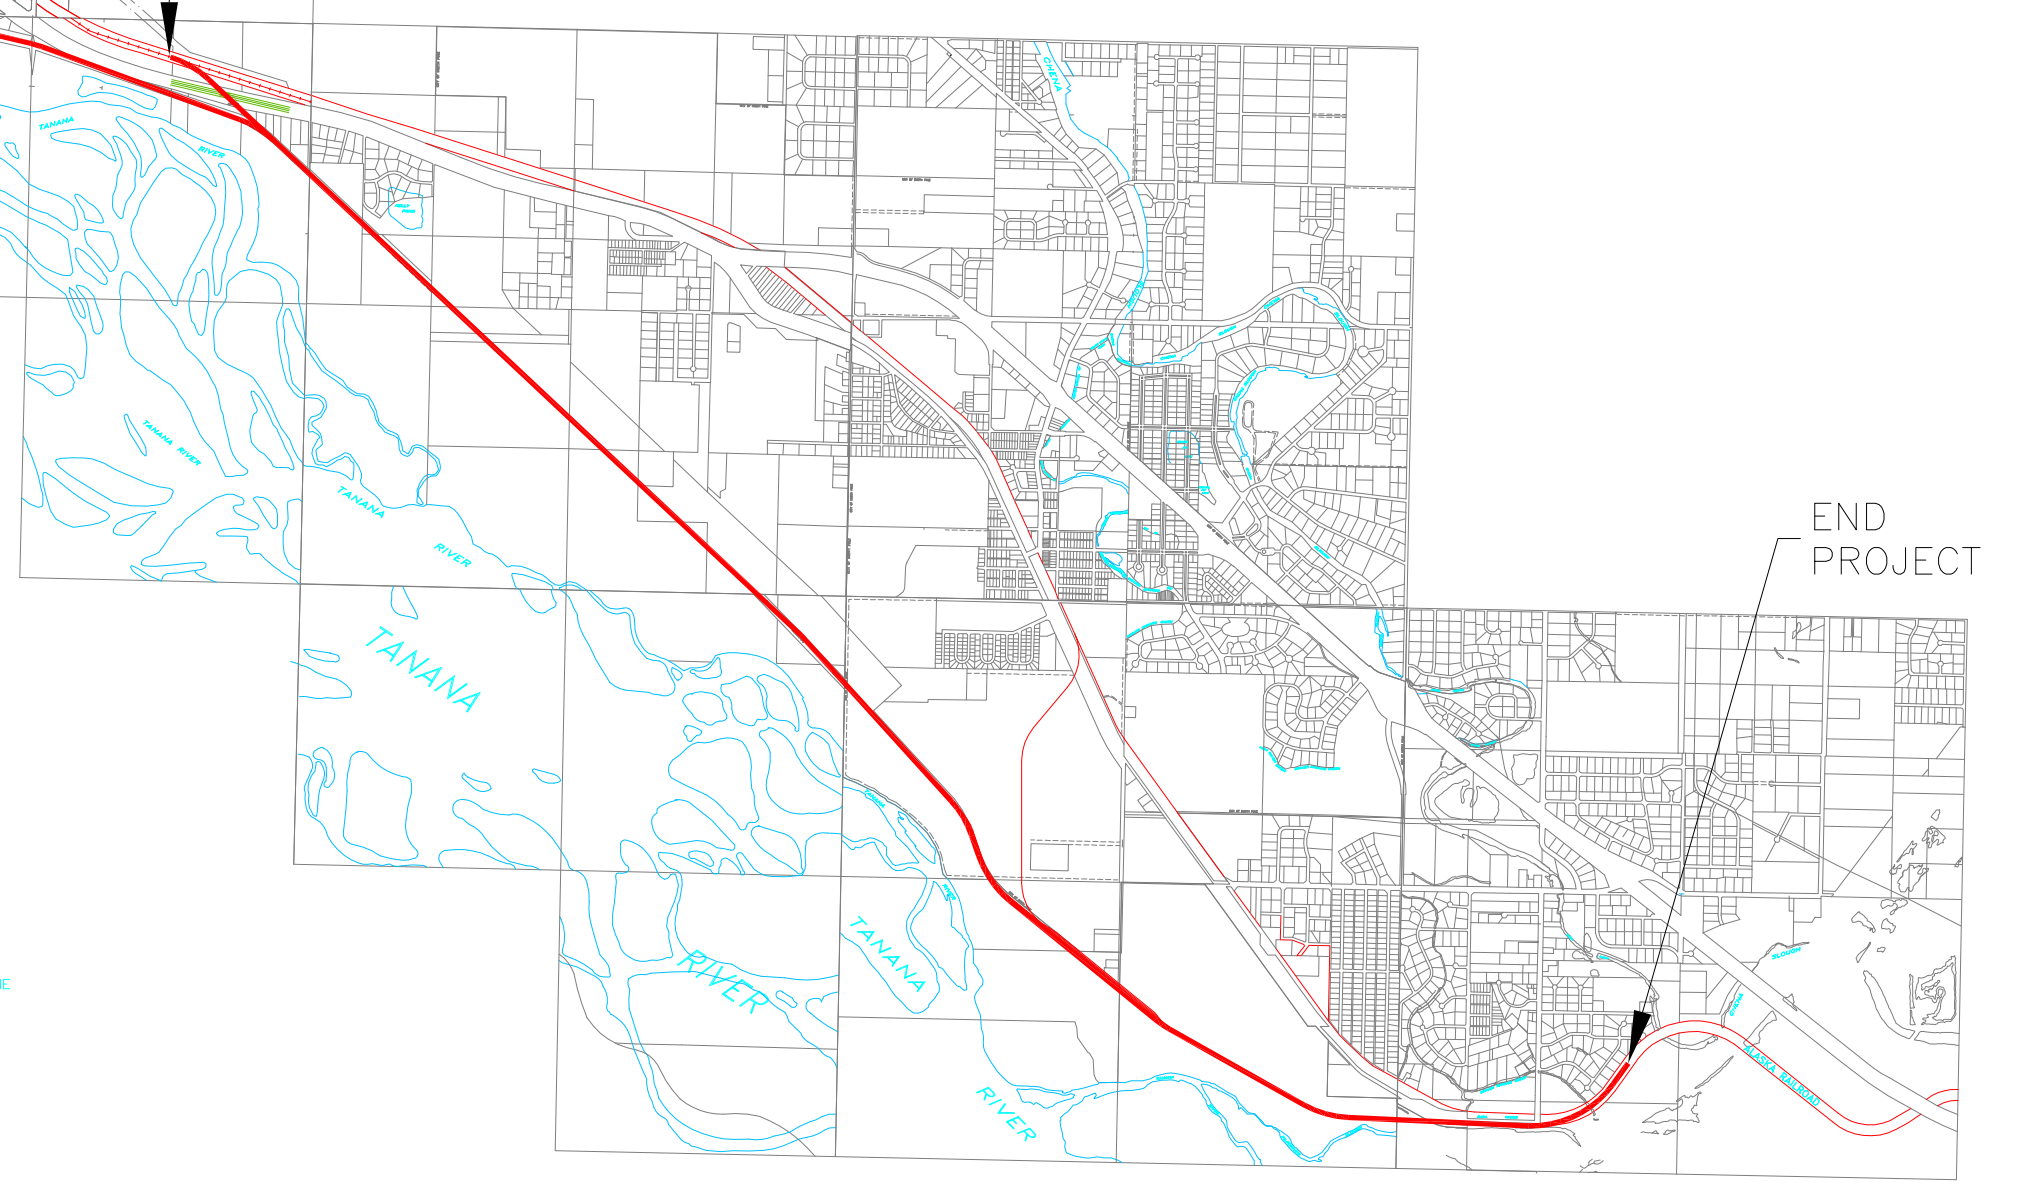

FAIRBANKS TO NORTH POLE REALIGNMENT PROJECT

Designed: BCT  
 Drawn: KMF/BCT  
 Checked: \_\_\_\_\_  
 Project No.: 00465.03

**THOMAS ENGINEERING**  
 Engineers • Surveyors • Planners  
 In Conjunction With  
 Peratovich, Nottingham & Drage, Inc.  
 Engineering Consultants

Date: MARCH 2002  
 Scale: NOTED

APPENDIX B  
 PROJECT OVERVIEW MAP