
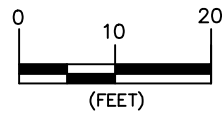



P:\Engineering\ACAD\GEISE\Projects\MP 52.14 Washout\Proposed Shoofly4.dwg VPort: 11x17 Plot Style: 750C-Half.ctb

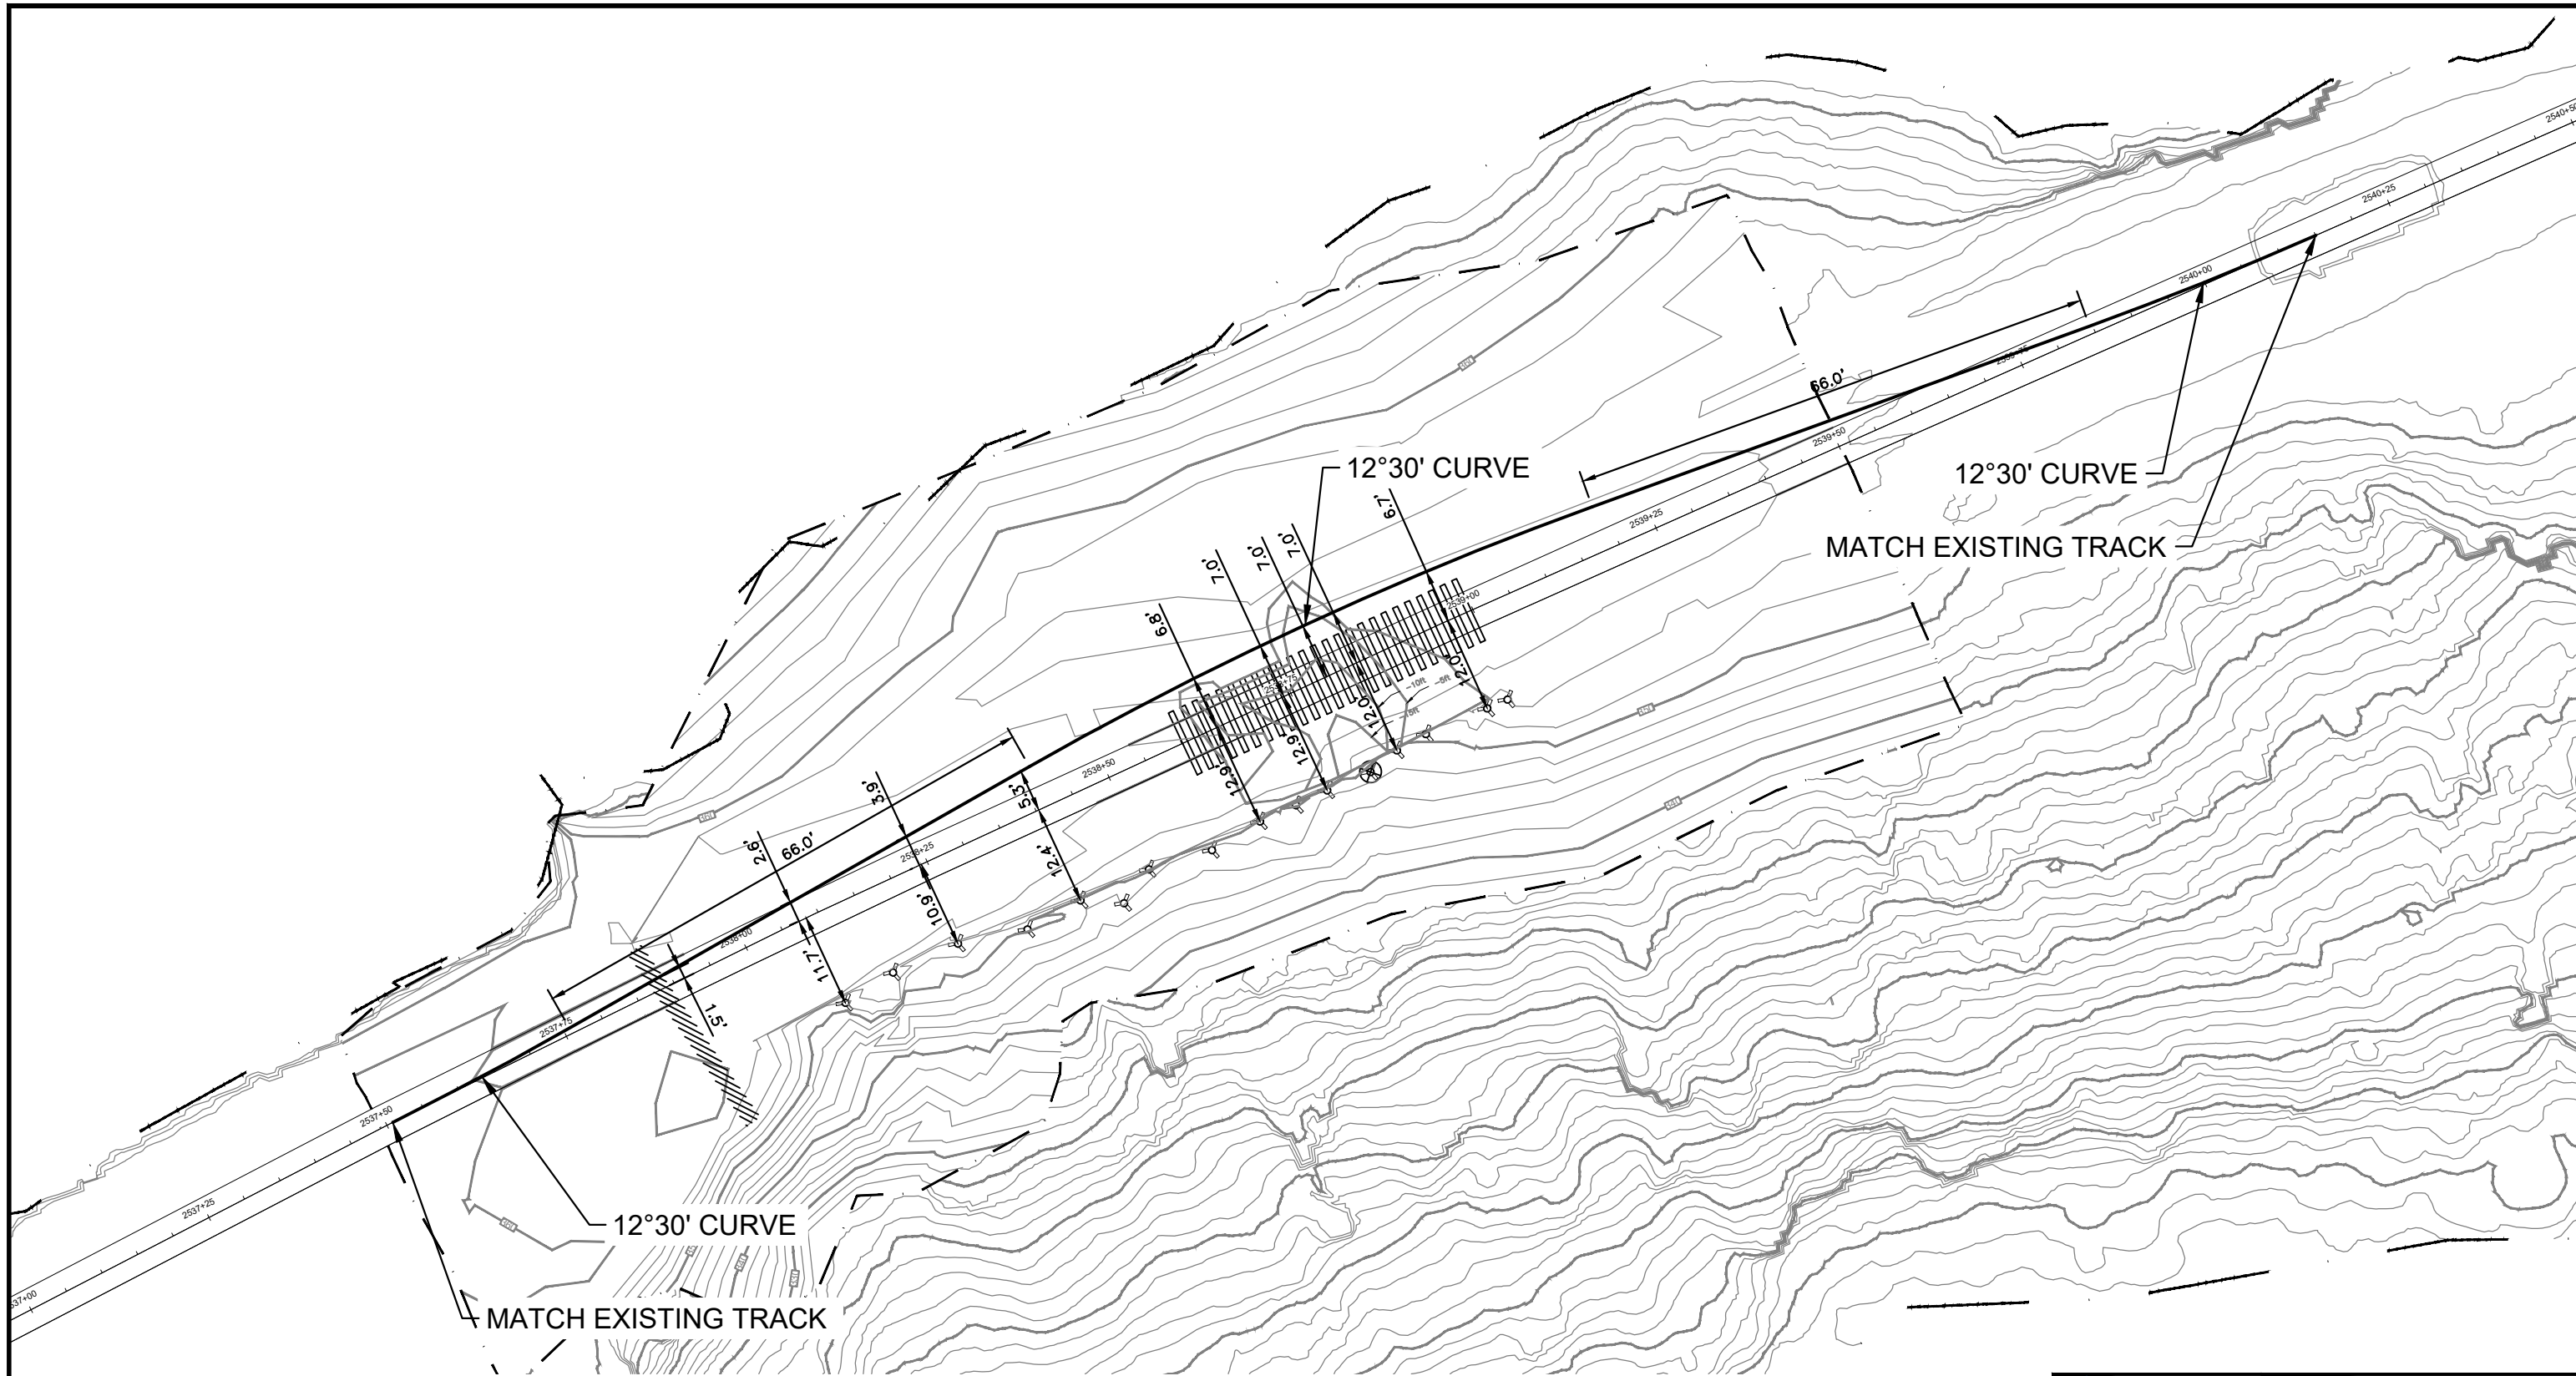

REV.	DATE	BY	REVISION

 <b>ALASKA RAILROAD CORPORATION</b> ENGINEERING SERVICES P.O. BOX 107500, ANCHORAGE, ALASKA 99510-7500		
PROJECT : <b>MP 52.13 SLIDE ZONE WASHOUT MITIGATION</b>		
TITLE: <b>PROPOSED REALIGNMENT ALTERNATIVE 4</b>		
DESIGNED BY: ARRC	SCALE : AS NOTED	AFE NO.:
DRAWN BY: ARRC	DATE : 11/2/2021	ACAD FILE:
CHECKED BY: ARRC		DWG NO.
APPROVED BY: ARRC		<b>2</b> OF <b>4</b>