



ALASKA RAILROAD CORPORATION
ENGINEERING SERVICES


P.O. BOX 107500, ANCHORAGE, ALASKA 99510-7500

WHITTIER YARD: LOWER 1 AND LOWER 2 TRACK IMPROVEMENTS PROJECT

MARCH 2020

INDEX OF DRAWINGS

SHEET	TITLE
1	G1.0 COVER SHEET
2	G1.1 SITE OVERVIEW - DRAFT

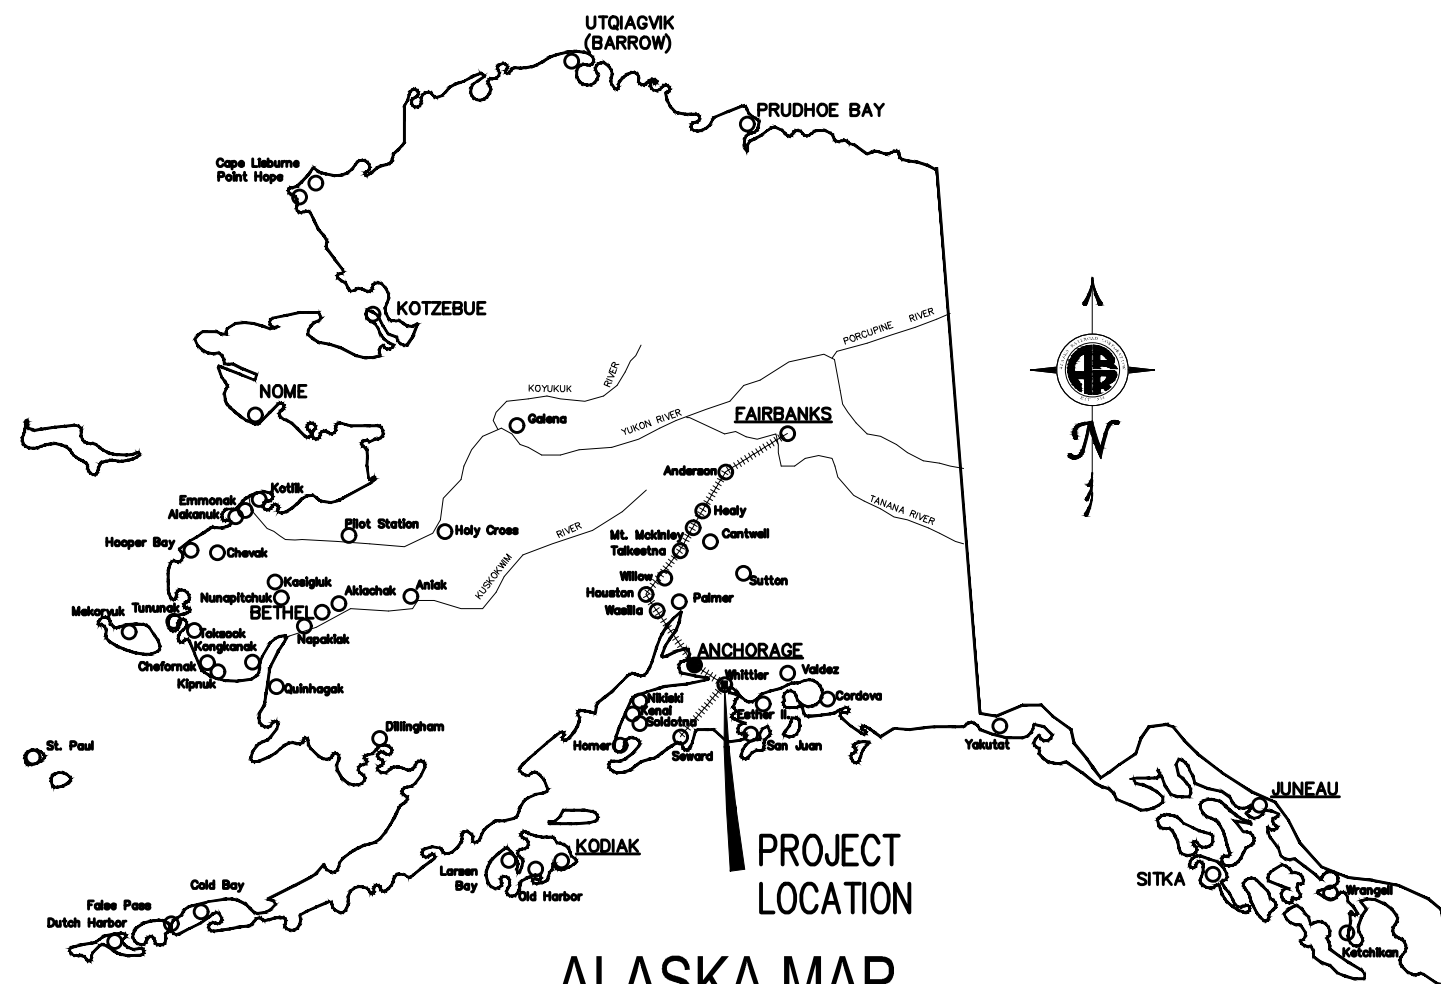

ALASKA MAP


NOT TO SCALE


ALASKA RAILROAD CORPORATION ENGINEERING SERVICES P.O. BOX 107500, ANCHORAGE, ALASKA 99510-7500		
PROJECT : Whittier Yard: Lower 1 and Lower 2 Track Improvements		
TITLE: Cover Sheet		
DESIGNED BY: BAO DRAWN BY: BAO CHECKED BY: BJA APPROVED BY: BJA	SCALE : AS NOTED DATE : 3/10/2020	AFE NO.: ACAD FILE: DWG NO. 1 OF 2

REV.	DATE	BY	REVISION

P:\Projects\O'Dowd\B7. Whittier\StarTrack Panels\Whittier Yard Track Improvements 03.10.20.dwg VPort: G1.0 Plot Style: 7500-Half.ctb

P:\Projects\O'Dowd\B7. Whittier\StarTrack Panels\Whittier Yard Track Improvements 03.10.20.dwg VPort: G1.1 Plot Style: 750C-Half.ctb

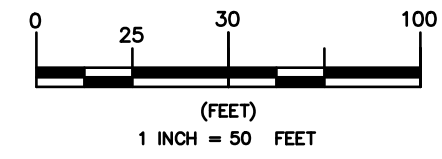

 ALASKA RAILROAD CORPORATION ENGINEERING SERVICES P.O. BOX 107500, ANCHORAGE, ALASKA 99510-7500		
PROJECT : Whittier Yard: Lower 1 and Lower 2 Track Improvements		
TITLE: Site Overview ///DRAFT///		
DESIGNED BY: BAO	SCALE : AS NOTED	AFE NO.:
DRAWN BY: BAO	DATE : 3/10/2020	ACAD FILE:
CHECKED BY: BJA		DWG NO. 2 OF 2
APPROVED BY: BJA		