
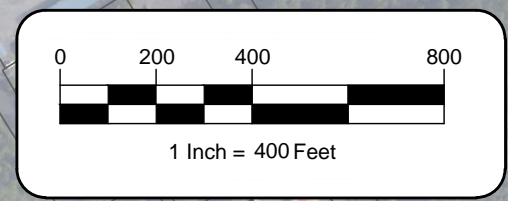


- Existing Lease
- Existing Permit
- Non-Useable Land
- Useable Land
- Reserve Boundary

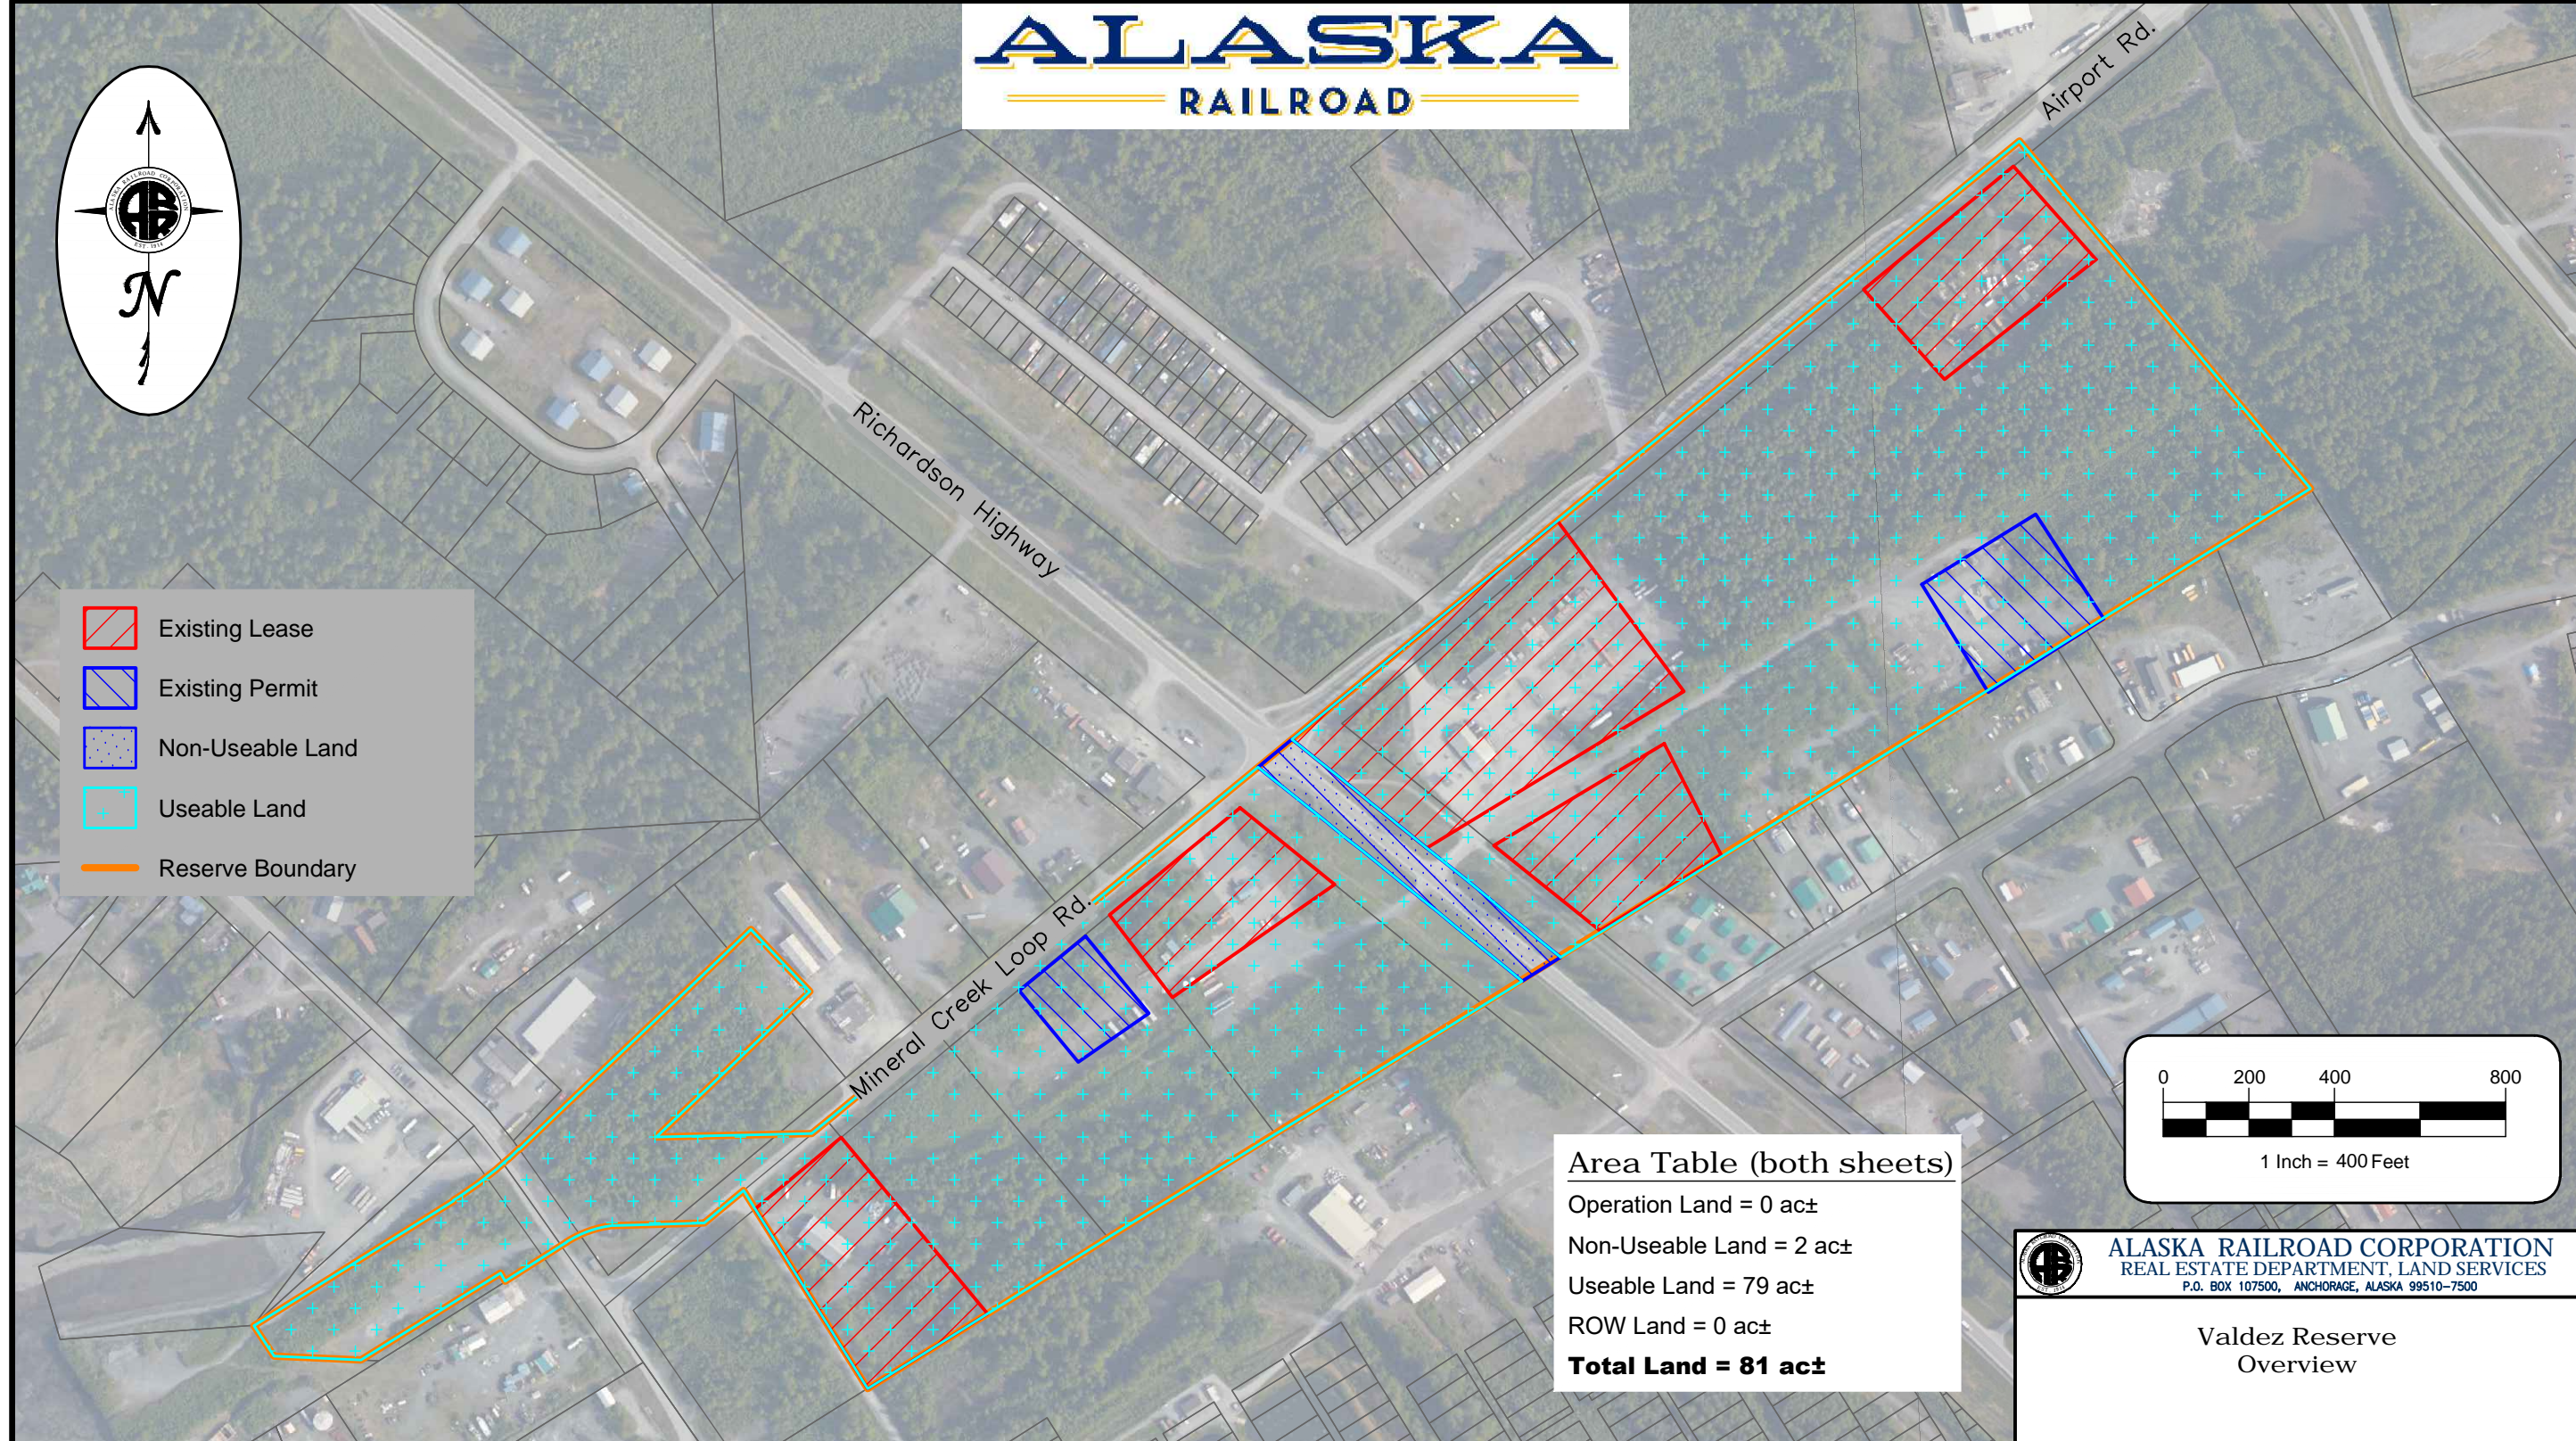

**Area Table (both sheets)**

Operation Land	= 0 ac±
Non-Useable Land	= 2 ac±
Useable Land	= 79 ac±
ROW Land	= 0 ac±
<b>Total Land</b>	<b>= 81 ac±</b>

**ALASKA RAILROAD CORPORATION**  
 REAL ESTATE DEPARTMENT, LAND SERVICES  
P.O. BOX 107500, ANCHORAGE, ALASKA 99510-7500

## Valdez Reserve Overview

DRAWN BY: AMB	SCALE: 1" = 400'	DATE: 2019-01-24
CHECKED BY: DAS	<b>Valdez Terminal Reserve</b>	
APPROVED BY: DAS		

R:\00 RED\Res\VAL\ValdezReserveUpdate.dwg